
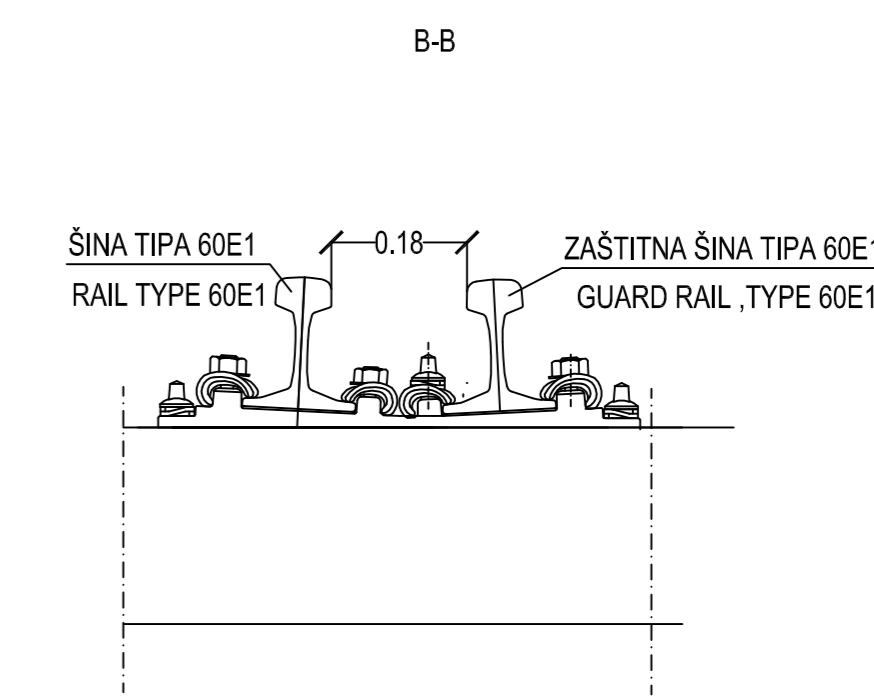
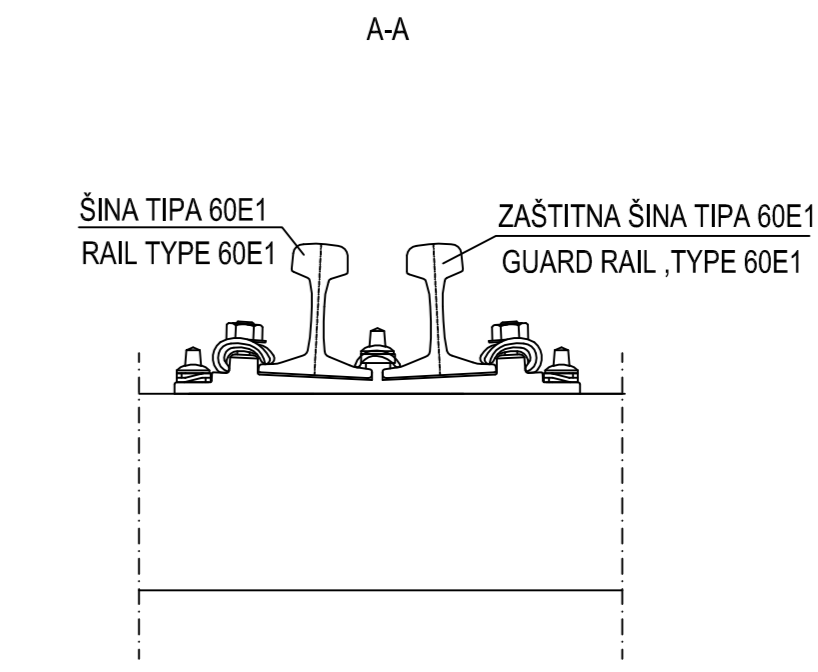


DETALJ ZAŠTITNE ŠINE ISPRED I IZA MOSTA OD ŠINA TIPA 60E1
 DETAIL OF GUARD RAIL, TYPE 60E1 BEFORE AND BEHIND THE BRIDGE

R 1:20

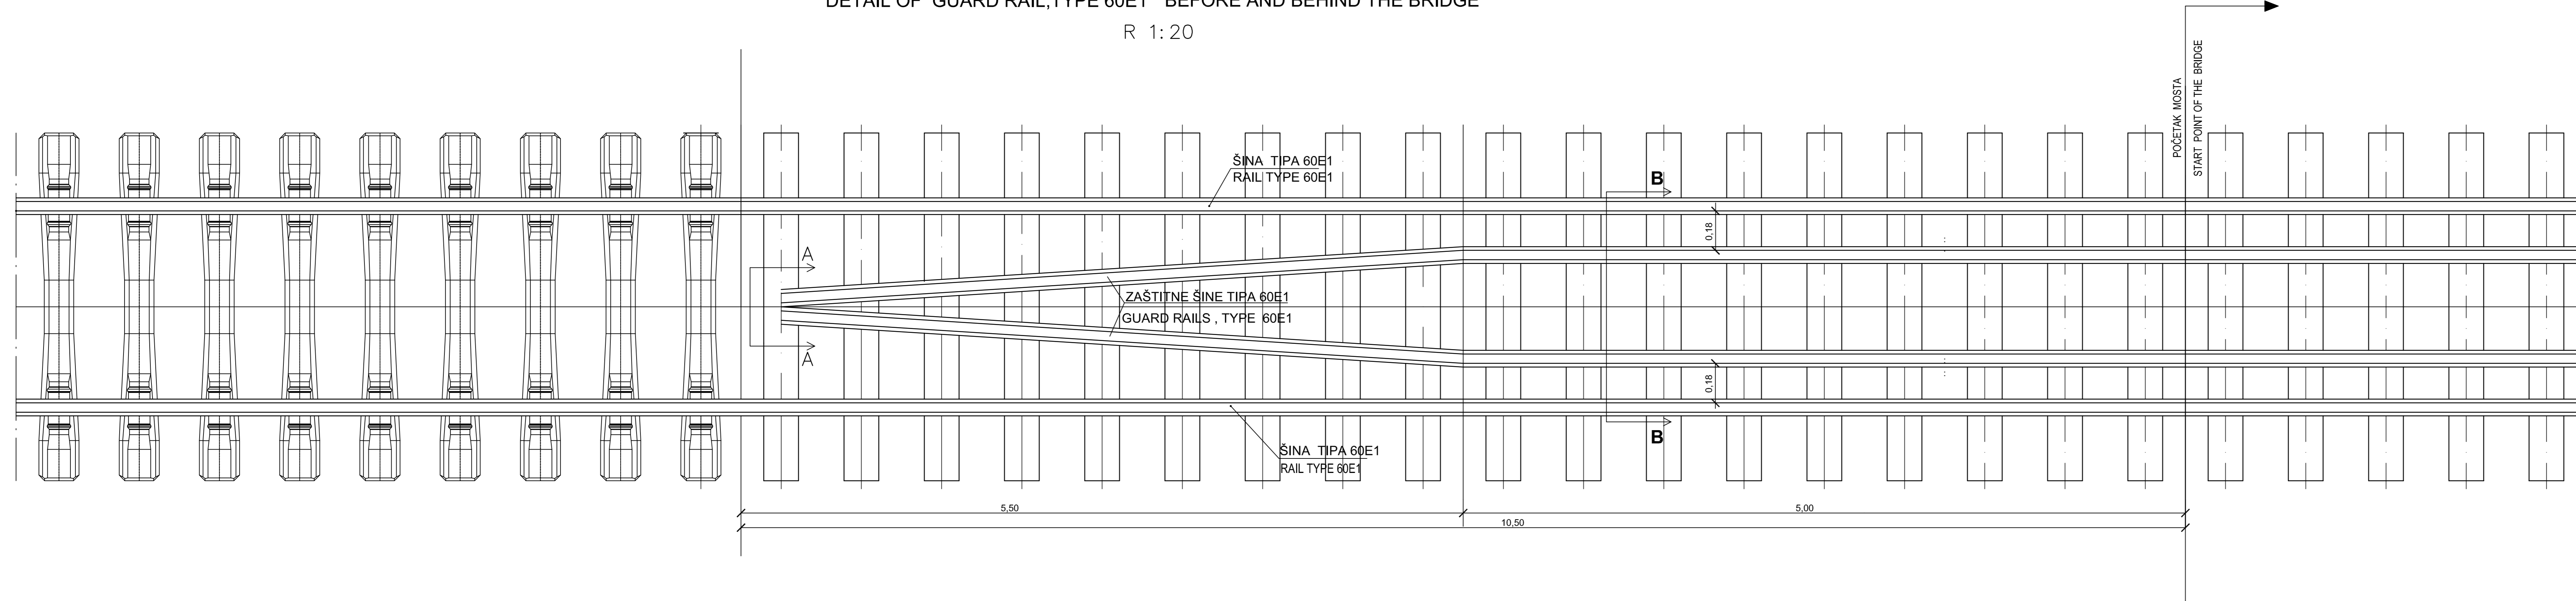

Rev/Rev	Date / Datum	Description / Opis
01	2011 - 11	
00	2011 - 09	-
A	2011 - 07	-

Financing:
 Delegation of the European Commission to the Republic of Serbia
 Autonomy Province of Vojvodina
 Municipality of Novi Sad

Finansiranje:
 Delegacija Evropske komisije za Republiku Srbiju
 Autonomna pokrajina Vojvodina
 Grad Novi Sad

Construction group / Izgradnja mosta:

Project Manager / Rukovodilac projekta:
 Antonio Mora Munoz

Design Coordinator / Koordinator projektovanja:
 Jorrit Blom

Designer / Projektant:
 ENCODE
 Pere Velimirovića 56
 Beograd, Srbija
 office@encode.rs

Lead Design Engineer /
 Glavni Odgovorni projektant:
 Damir Peco, dipl. ing. grad.
 License IKS No / Licenca IKS broj 310 9052 04

Employer / Investitor:
 JP "Železnice Srbije"
 Nemanjina 6, Beograd

Structure / Objekat:
 Railway Road Bridge across the Danube in Novi Sad
 Železničko-drumski most preko Dunava u Novom Sadu

Lead Design Engineer for Superstructure Overhaul Odgovorni projektant Uređenje gornjeg stroja ž. p: Ivan Mirić, dipl. inž. grad. License IKS No / Licenca IKS broj 315 D822 06	Design / Projekt: Superstructure Overhaul Uređenje gornjeg stroja železničke pruge	Book / Knjiga: 6
Designers / Projektanti: - LADISLAV RAKOVIC, dipl. ing. grad.	Drawing Title / Crtež: Detail of guard rail before and behind the bridge Detalj zaštitne šine ispred i iza mosta	Scale / Razmera: 1:20
Associate designers / Projektanti – saradnici: - Alen Cupać, dipl. ing. grad.	Design Phase / Faza projekta: Final Design Glavni projekat	date / datum: November 2011
	drawn / crtao: date / datum: drawing No / crtež br.:	Rev / Rev: 4 01